


ENDORSED DOCUMENT
 DRAWING NO. P9639
 9 SEP 2005
 VHS 3E
 SIGNATURE: [Signature]
 TITLE: [Title]

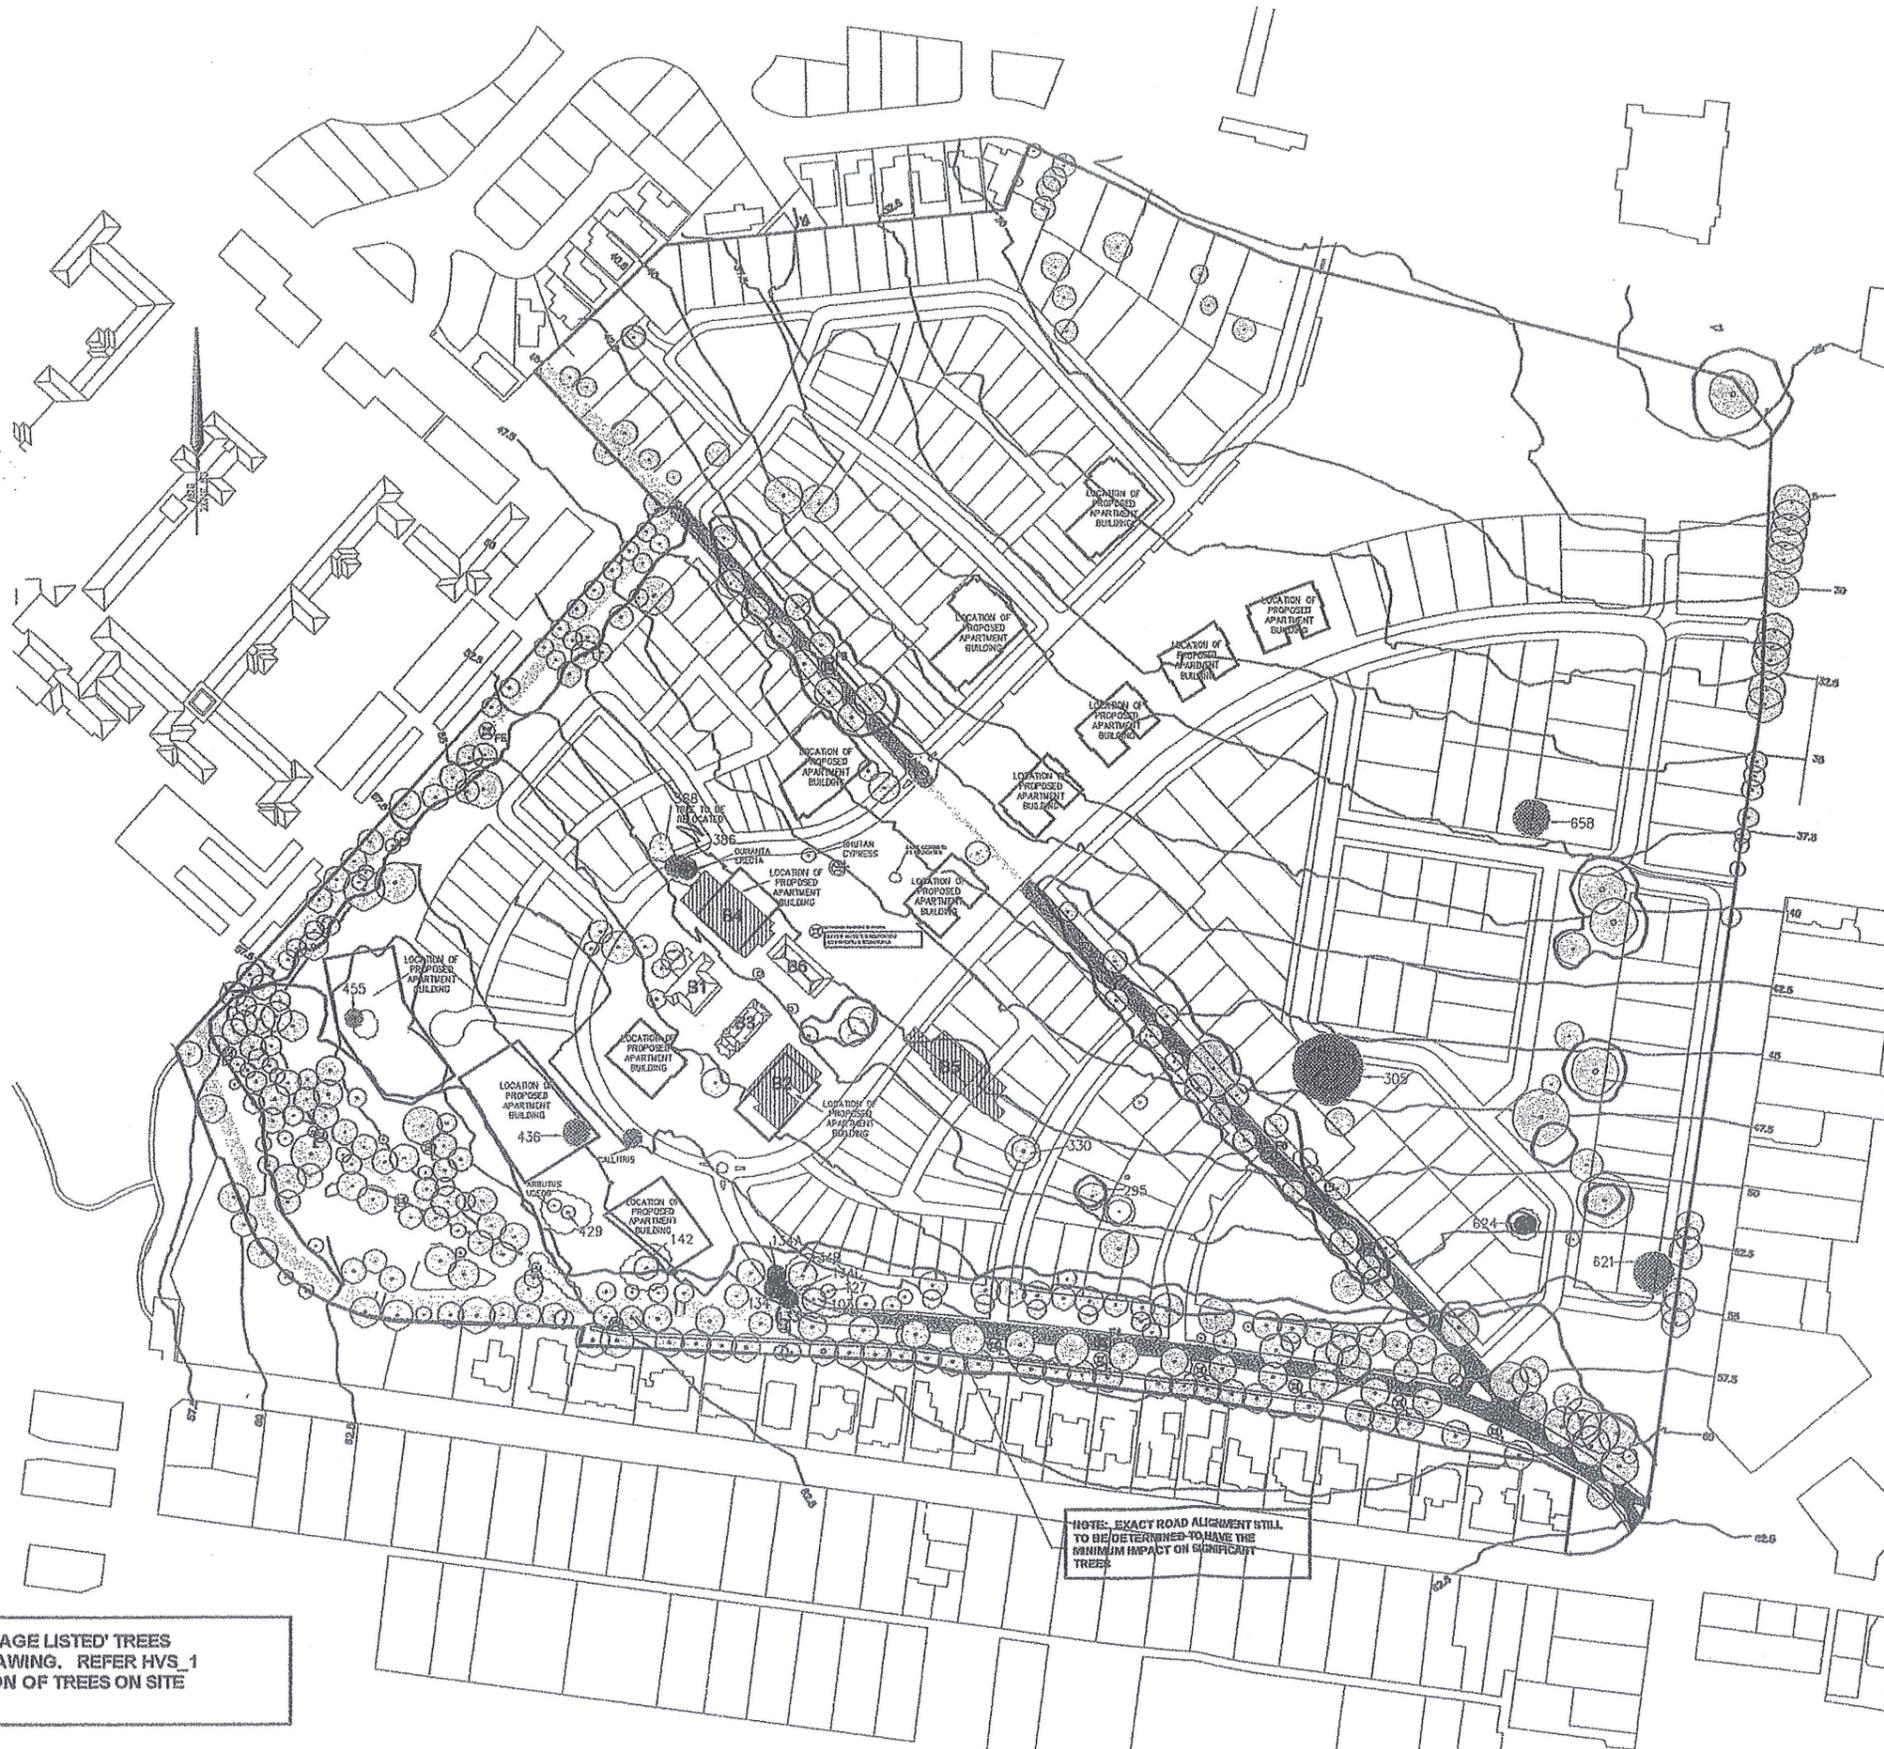

LEGEND

- SIGNIFICANT BUILDINGS**
- BUILDINGS TO BE RETAINED**
- B1 COTTAGE (ART 10)
 - B3 SCHOOL (ART 10) (PARENTS RETIREMENT)
 - B6 DRIVE (ART 10) (STAD BUILDING)
- BUILDINGS TO BE DEMOLISHED**
- B2 COTTAGE (HOUSE) (ART 10)
 - B4 COTTAGE (ART 10)
 - B5 FEMALE HOSPITAL BLOCK (ART 10)
- SIGNIFICANT MONUMENTS AND MEMORIALS**
- NOTE**
- ALL MONUMENTS TO BE DEMOLISHED BY THE CENTRAL RIVER CROSSING SPACE TO LATER RECONSTRUCT.
- M1 FINE MONUMENTAL
 - M2 LONG TERM RESIDENTIAL MONUMENTAL
 - M3 RECENT MONUMENTAL
- SIGNIFICANT AVENUES & PATHWAYS**
- A1 MAIN DRIVE
 - A2 BOUNDARY DRIVE
 - A3 LOWER DRIVE
 - A4 ONE-WALK (ART 10) (UNUSUAL CLAZZED SPACED)
 - A5 CONCRETE LAMP POSTS
- RETAINED AVENUE**
- R1 RETAINED PAVED PATH - SECTION TO LATER DETAIL
 - R2 EXISTING ROAD - DEMOLISHED - EXISTING SIGNIFICANT TREES TO REMAIN
- SIGNIFICANT FLORA**
- F1 SIGNIFICANT TREES TO BE RETAINED
 - F2 TREES TO BE DEMOLISHED - REFER ARCHITECTS REPORT FOR SPECIFIC DETAILS
 - F3 V.P.O. - VEGETATION PROTECTION OVERLAY

NOTE: ONLY 'HERITAGE LISTED' TREES SHOWN ON THIS DRAWING. REFER HVS_1 FOR FULL RETENTION OF TREES ON SITE

NOTE: EXACT ROAD ALIGNMENT STILL TO BE DETERMINED TO HAVE THE MINIMUM IMPACT ON SIGNIFICANT TREES

	<p>client: Walker Corporation project: KEW COTTAGES MASTERPLAN FOR WALKER CORPORATION drawing: SITE CONCEPT PLAN job no.: 00009976 scale: 1:1000 @ A0 date: JULY, 2005</p>	<p>drawn: DRS revision: B checked: DRS</p>		<p>CKO architecture pty. ltd. level 2, mitchell house melbourne victoria 3000 TEL: 03 9370 0200 FAX: 03 9370 0204 DIRECTOR: Mervyn Selinger ARCHITECT: Mervyn Selinger ACN: 033 000 214</p>	<p>dir. no.: HVS 3E</p>