


Tree Protection Plan

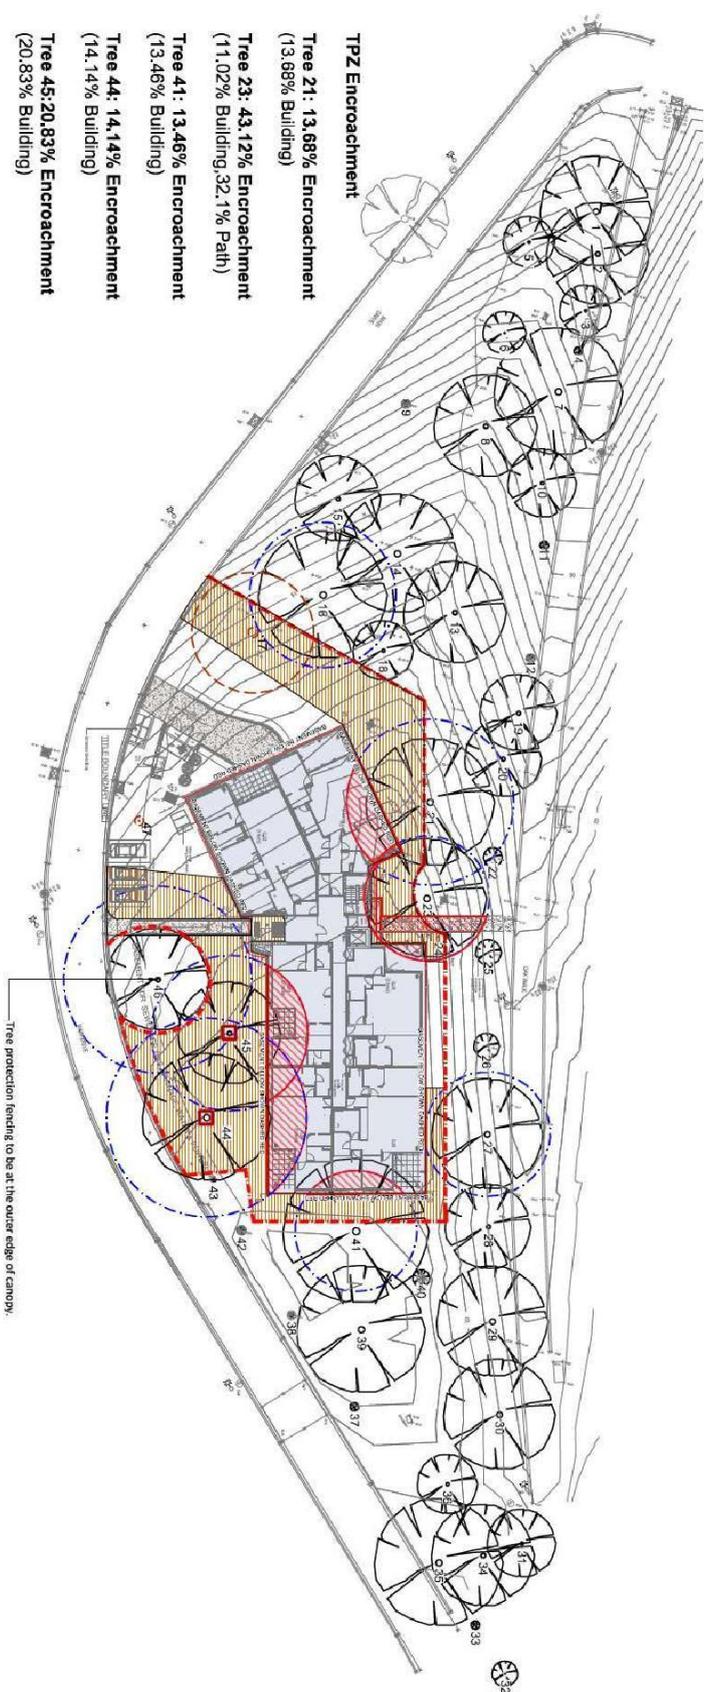

- TPZ Encroachment**
- Tree 21: 13.69% Encroachment**
(13.69% Building)
- Tree 23: 43.12% Encroachment**
(11.02% Building, 32.1% Path)
- Tree 41: 13.46% Encroachment**
(13.46% Building)
- Tree 44: 14.14% Encroachment**
(14.14% Building)
- Tree 45: 20.83% Encroachment**
(20.83% Building)

LEGEND

- Existing Tree
Blue denotes TPZ
Orange denotes SRZ
- Existing Tree To Be Removed
- TPZ Encroachment
- Tree Protection Fencing
- Ground Protection System
(Rumble Boards)

Figure 6: Construction Tree Protection Plan

HERITAGE VICTORIA HERITAGE VICTORIA HERITAGE VICTORIA HERITAGE VICTORIA	ENDORSED DOCUMENT Permit No. P25760 16/10/2019 VHR No. H2073 September 2019 Page 76 of 104	FILE No. POL15253901
SIGNED <i>M. Kelly</i> For the Executive Director	NOTE: Conditions apply.	